


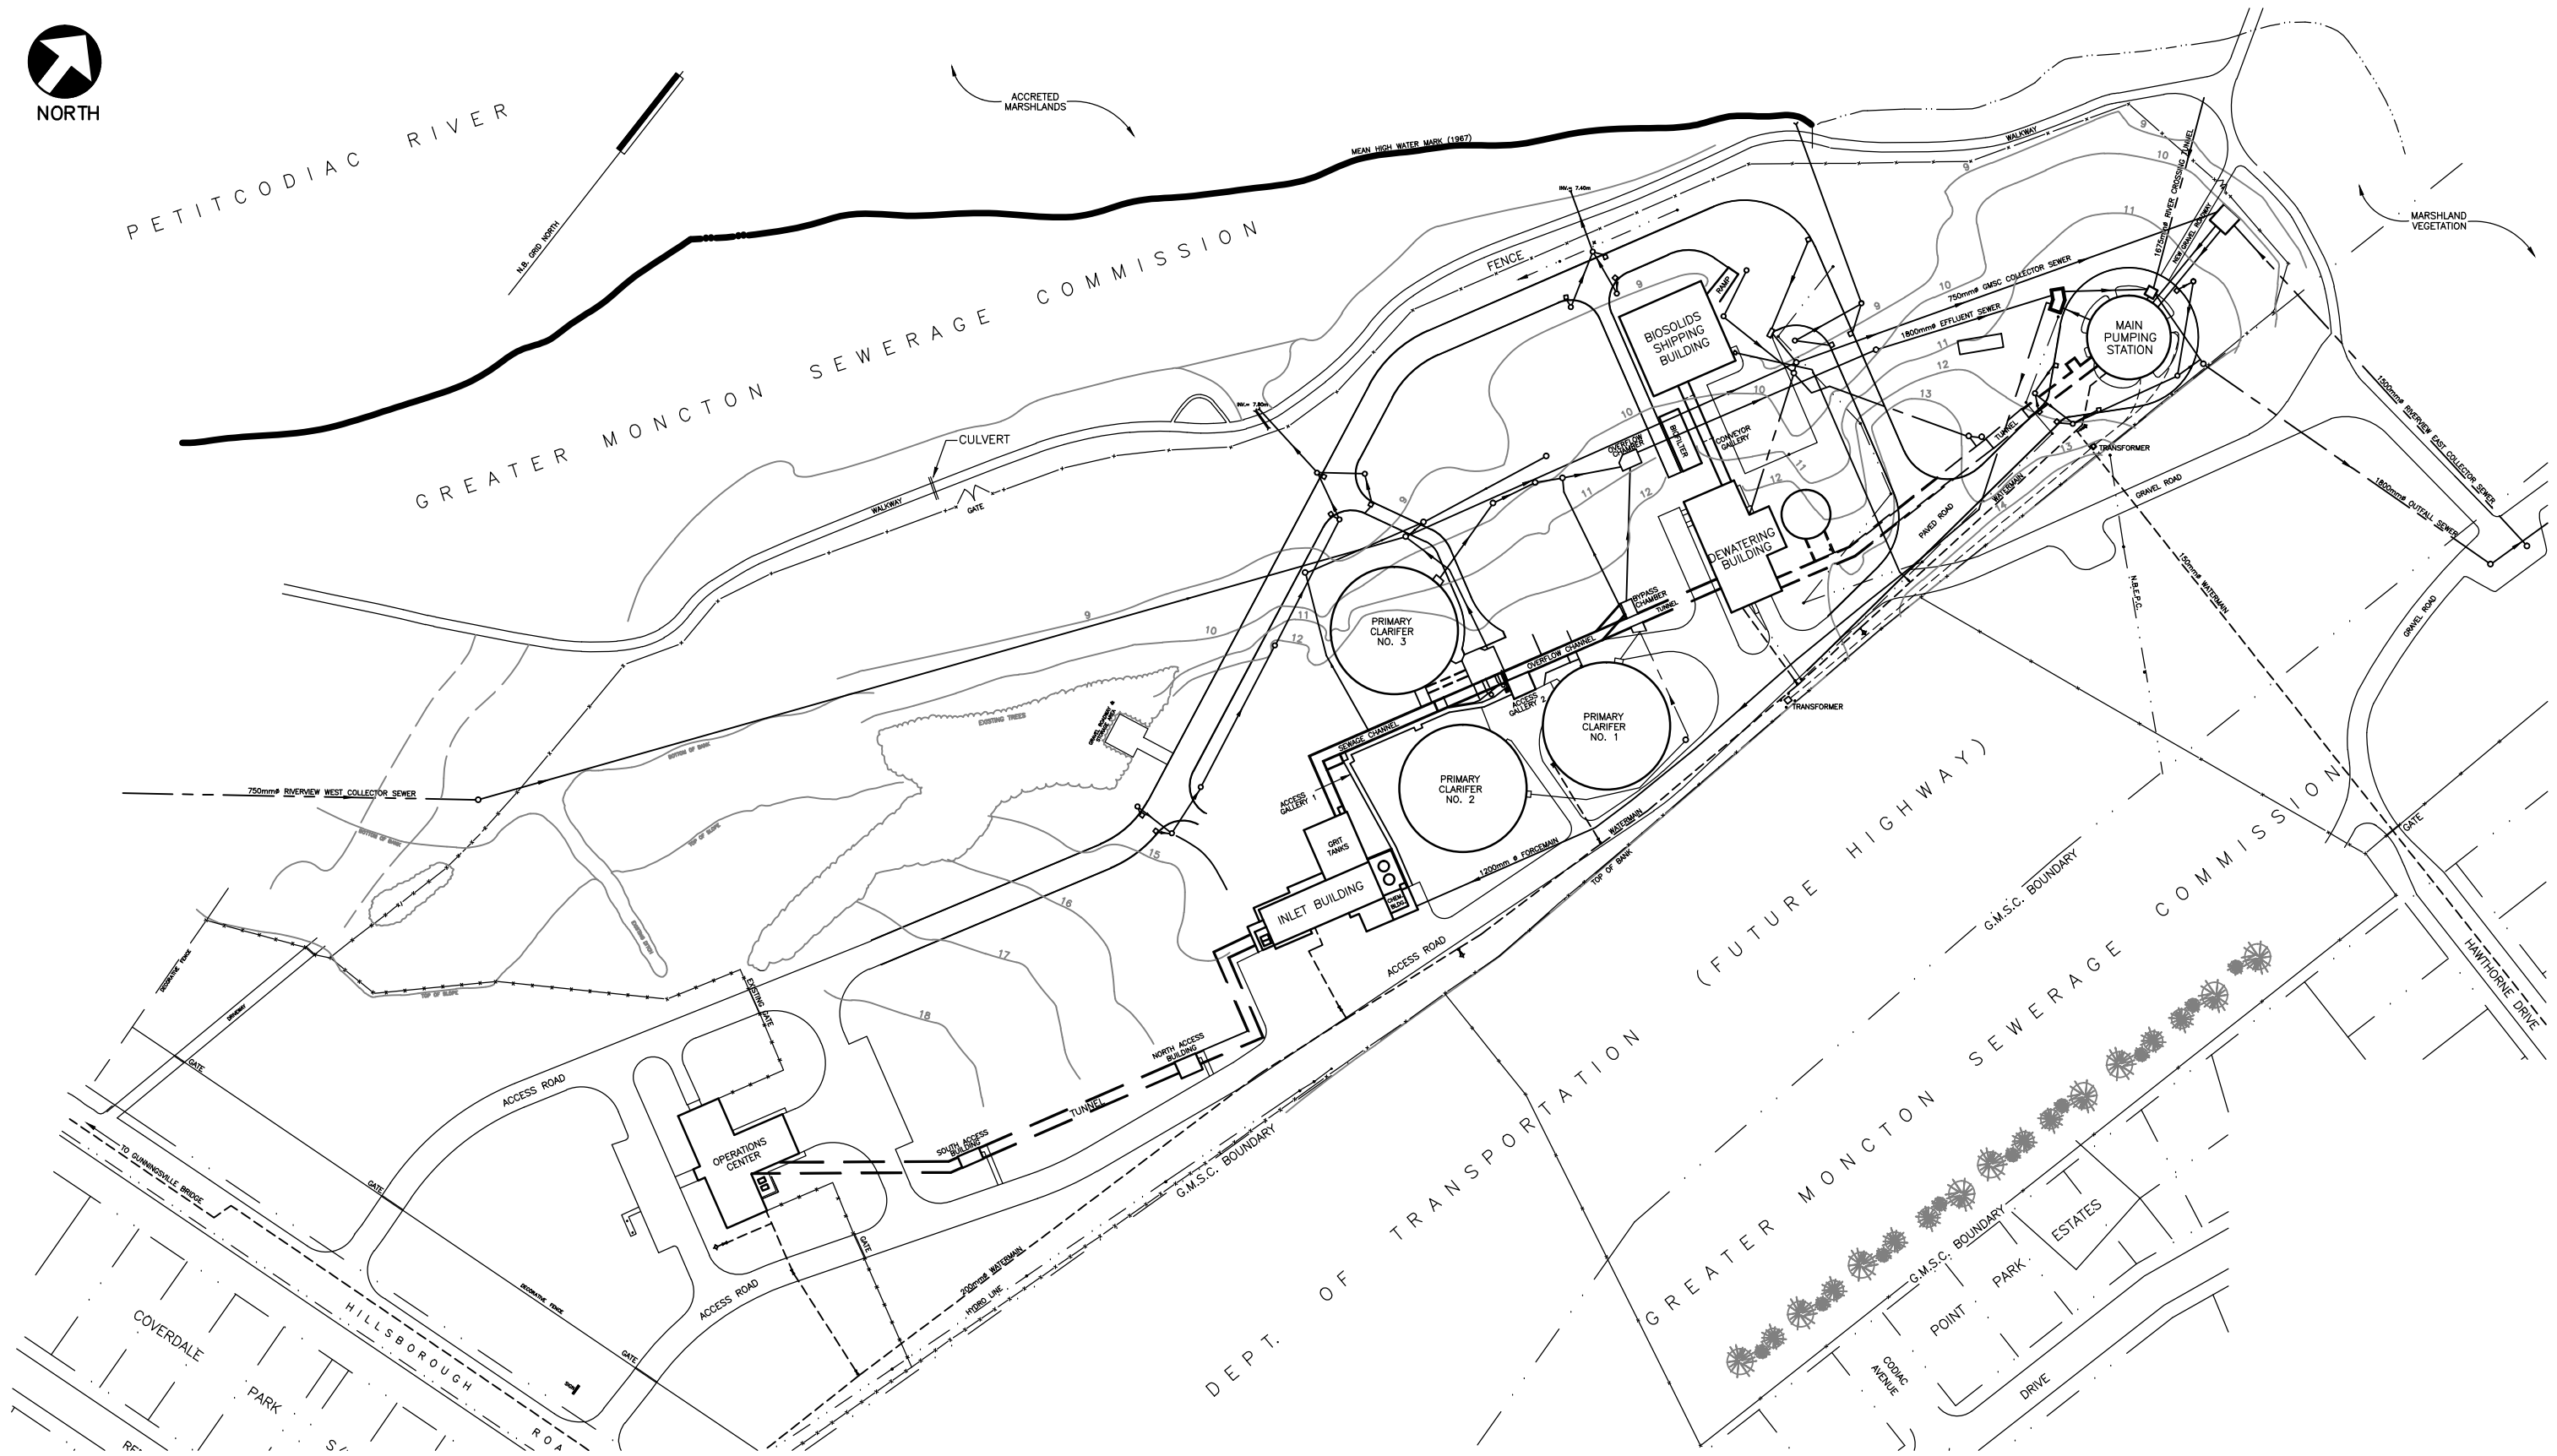

DRAWING NAME: Y:\SAINT JOHN\DATA\PROJECTS\2014\142810.00 GMCS\_BIOLOGICAL TREATMENT UPGRADE\_PRELIMINARY\20 CAD\12 REPORT\142810\_FIG 2.1.DWG LAYOUT NAME: FIG 2.1\_PLOT DATE: September-24-14 6:00:29 PM CAD OPERATOR: DOUGC



Date JULY 2014	Scale 1:2000	Designed JAB	Drawn DC	Checked -	Approved -	CBCL No. 142810	Contract -
 						GMWC WWTF BIOLOGICAL UPGRADE PRELIMINARY DESIGN REPORT	
						Figure <h1 style="margin: 0;">2.1</h1>	
						<h2 style="margin: 0;">EXISTING SITE PLAN</h2>	